


DO NOT SCALE

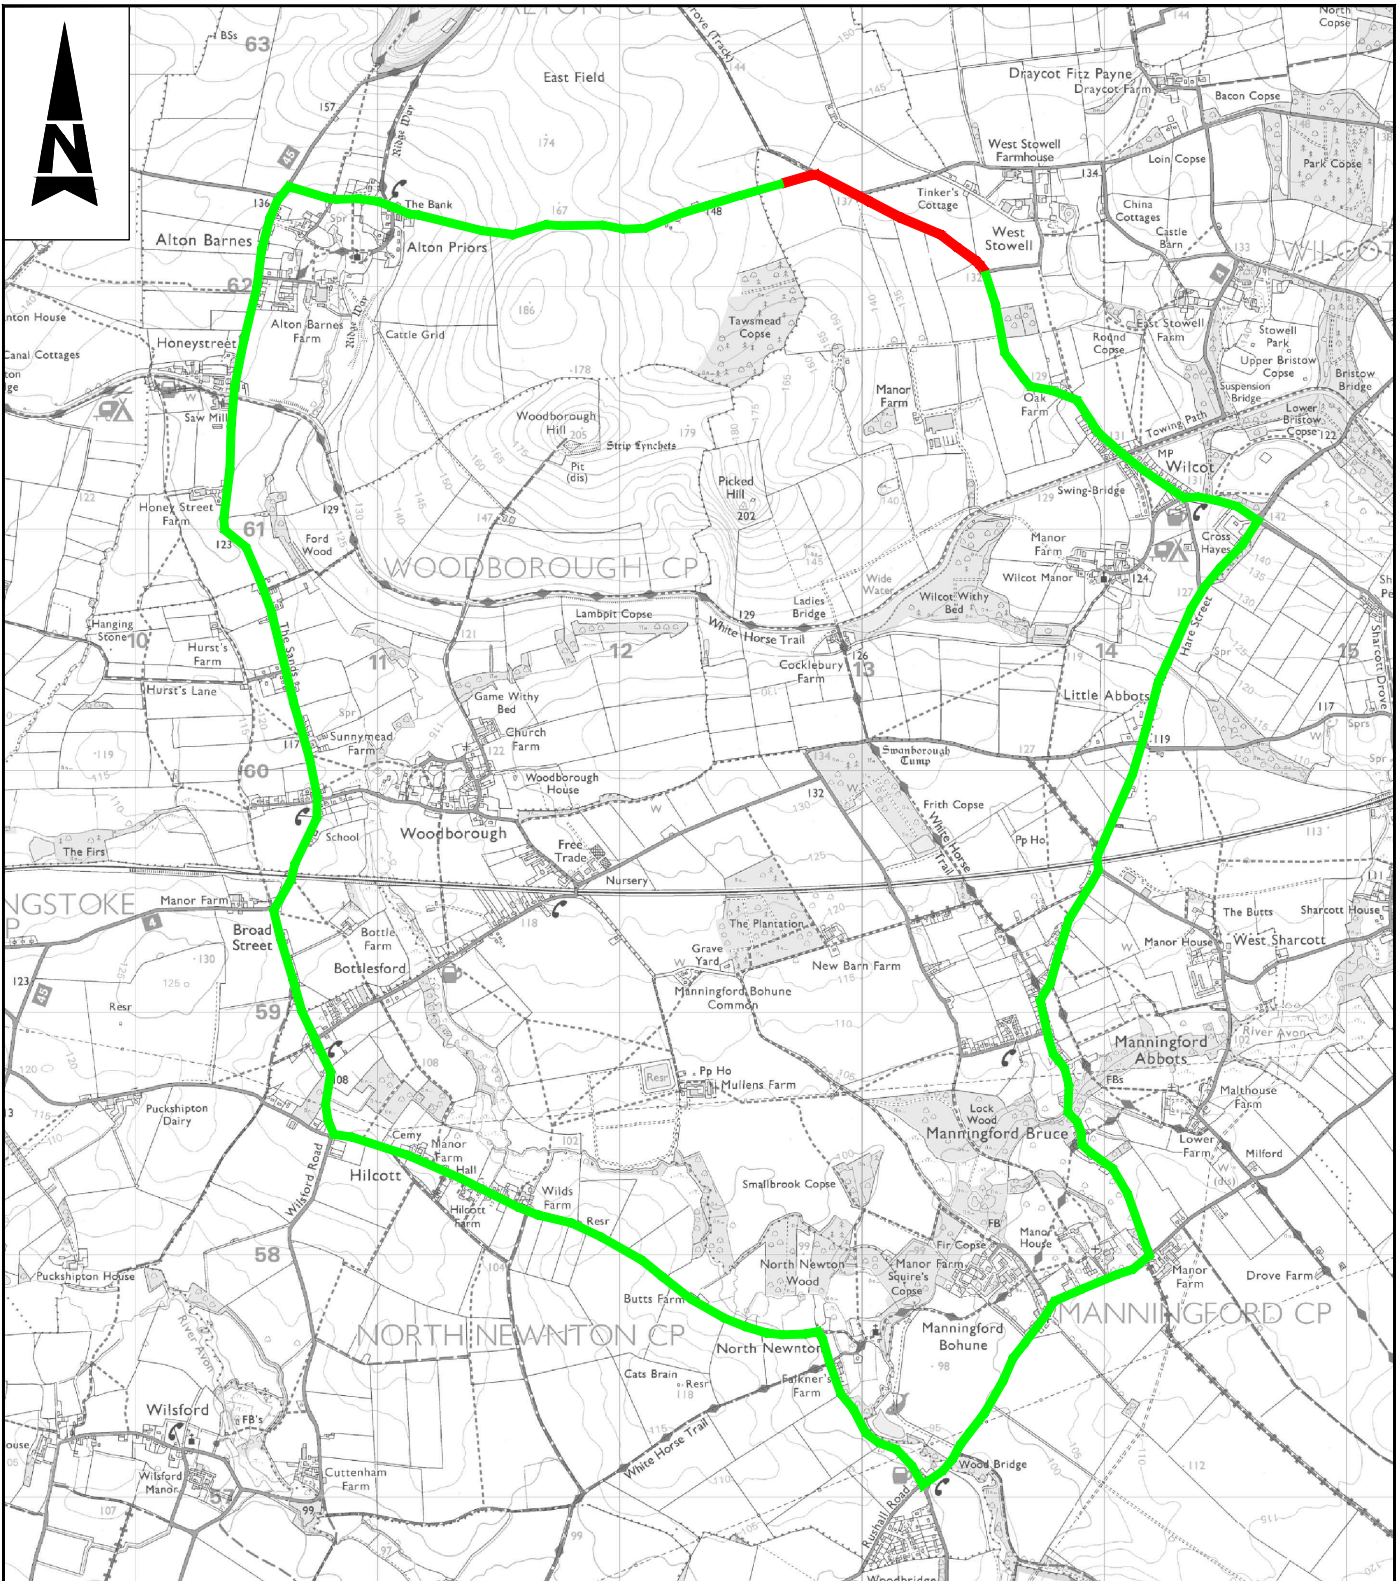

WC Brief No: TBC
USRN: 18500582
OS Grid Ref: 412659, 162420 to 413512, 162057
Postal Area: SN8
Philips Street Atlas: Page 173 E1
Road Speed Limit: 60mph

THIS MAP IS REPRODUCED FROM ORDNANCE SURVEY MATERIAL WITH THE PERMISSION OF ORDNANCE SURVEY ON BEHALF OF THE CONTROLLER OF HER MAJESTY'S STATIONERY OFFICE. © CROWN COPYRIGHT. UNAUTHORISED REPRODUCTION INFRINGES CROWN COPYRIGHT AND MAY LEAD TO PROSECUTION OR CIVIL PROCEEDINGS. 100049050, 2018

- Notes**
- Limits of work are approximate and are to be agreed on site with the Engineer or Site Representative.
- Key**
- Proposed Closure
 - Proposed Diversion Route

SAFETY, HEALTH AND ENVIRONMENTAL INFORMATION			
IN ADDITION TO THE HAZARDS/RISKS NORMALLY ASSOCIATED WITH THE TYPES OF WORK DETAILED ON THIS DRAWING, NOTE THE FOLLOWING SIGNIFICANT RESIDUAL RISKS			
CONSTRUCTION	NONE		
MAINTENANCE/CLEANING	NONE		
USE	NONE		
DECOMMISSIONING/DEMOLITION	NONE		
C1	First Issue	GSC	CD
Rev	Description	By	Date Chk'd Auth

Member of the SNC-Lavalin Group
 County Gate, County Way
 Trowbridge, Wiltshire
 BA14 7FJ
 Tel: 01225 730360
 www.atkinsglobal.com
 Copyright © Atkins Limited (2018)

Where everybody matters

Client: Wiltshire Council
 Project: Major Maintenance 2018/2019
 Retexturing Schemes

Title			
RT0035 C38 Alton Road, West Stowell (976682) & (976727) Proposed Diversion Route			
Sheet Size	Original Scale	Designed/Drawn	Checked
A4	N.T.S.	GSC	GS
Status	Drawing Number	Date	Rev
S2	WHCC_HM-ATK-HSN-1819RT0035-DR-D-0004	26/07/18	C1